


NOTES:

1. DIMENSIONS ARE IN INCHES [CENTIMETERS].

REV	ECN	DESCRIPTION	DATE	BY	APR
3	4685	REDUCER -4021 WAS -1008	22JUN94	DG	
4	4729	BRKT 108031-1 WAS 106138-1	08JULY94	DG	
5	---	REV TO MATCH ORACLE	24NOV99	SLG	

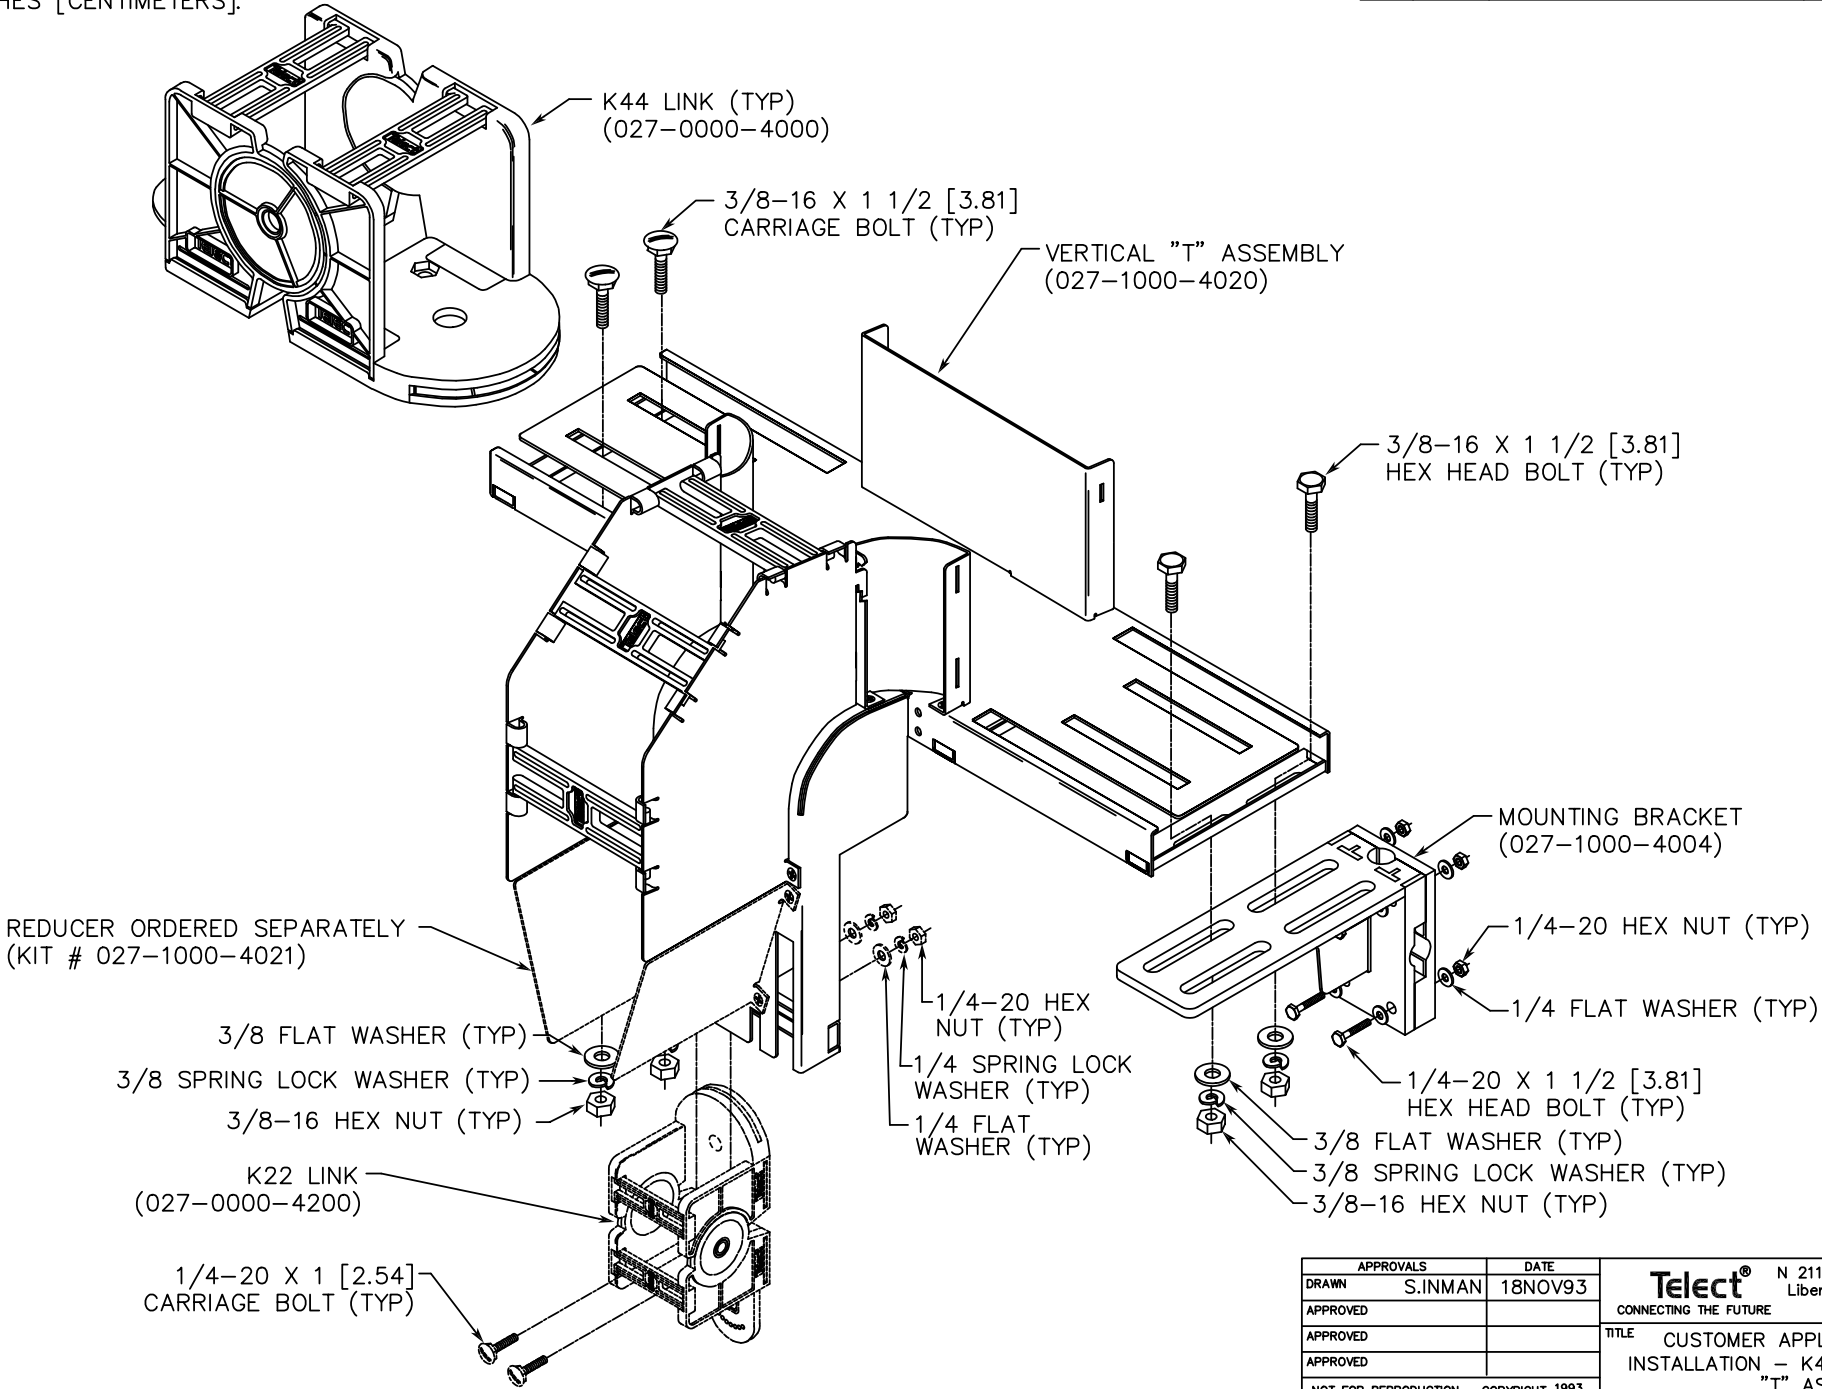

K44-K22-VERTICAL "T" INSTALLATION

009956

APPROVALS		DATE		Telect[®] CONNECTING THE FUTURE N 2111 Molter Road PO Box 665 Liberty Lake, Washington 99019 (509) 926-6000	
DRAWN	S.INMAN	18NOV93			
APPROVED					
APPROVED					
TITLE				CUSTOMER APPLICATION DRAWING INSTALLATION - K44,K22 AND VERTICAL "T" ASSEMBLY	
NOT FOR REPRODUCTION COPYRIGHT 1993 This document contains proprietary information that is property of TELECT, INC., Spokane, Washington. It is intended for the exclusive use of our customer for information, installation, and/or service. The recipient agrees not to reproduce or copy this document or its contents in whole or in part without prior written permission from TELECT, INC. This document must be returned promptly if no longer needed or upon written request from TELECT, INC.					
SCALE		DWG NO		ISSUE	REV
NTS		J-027-1000-4020-B		A	5
PART NO		027-1000-4020		SHEET	1 of 1